




County Administration Building 1st Floor (Basement)

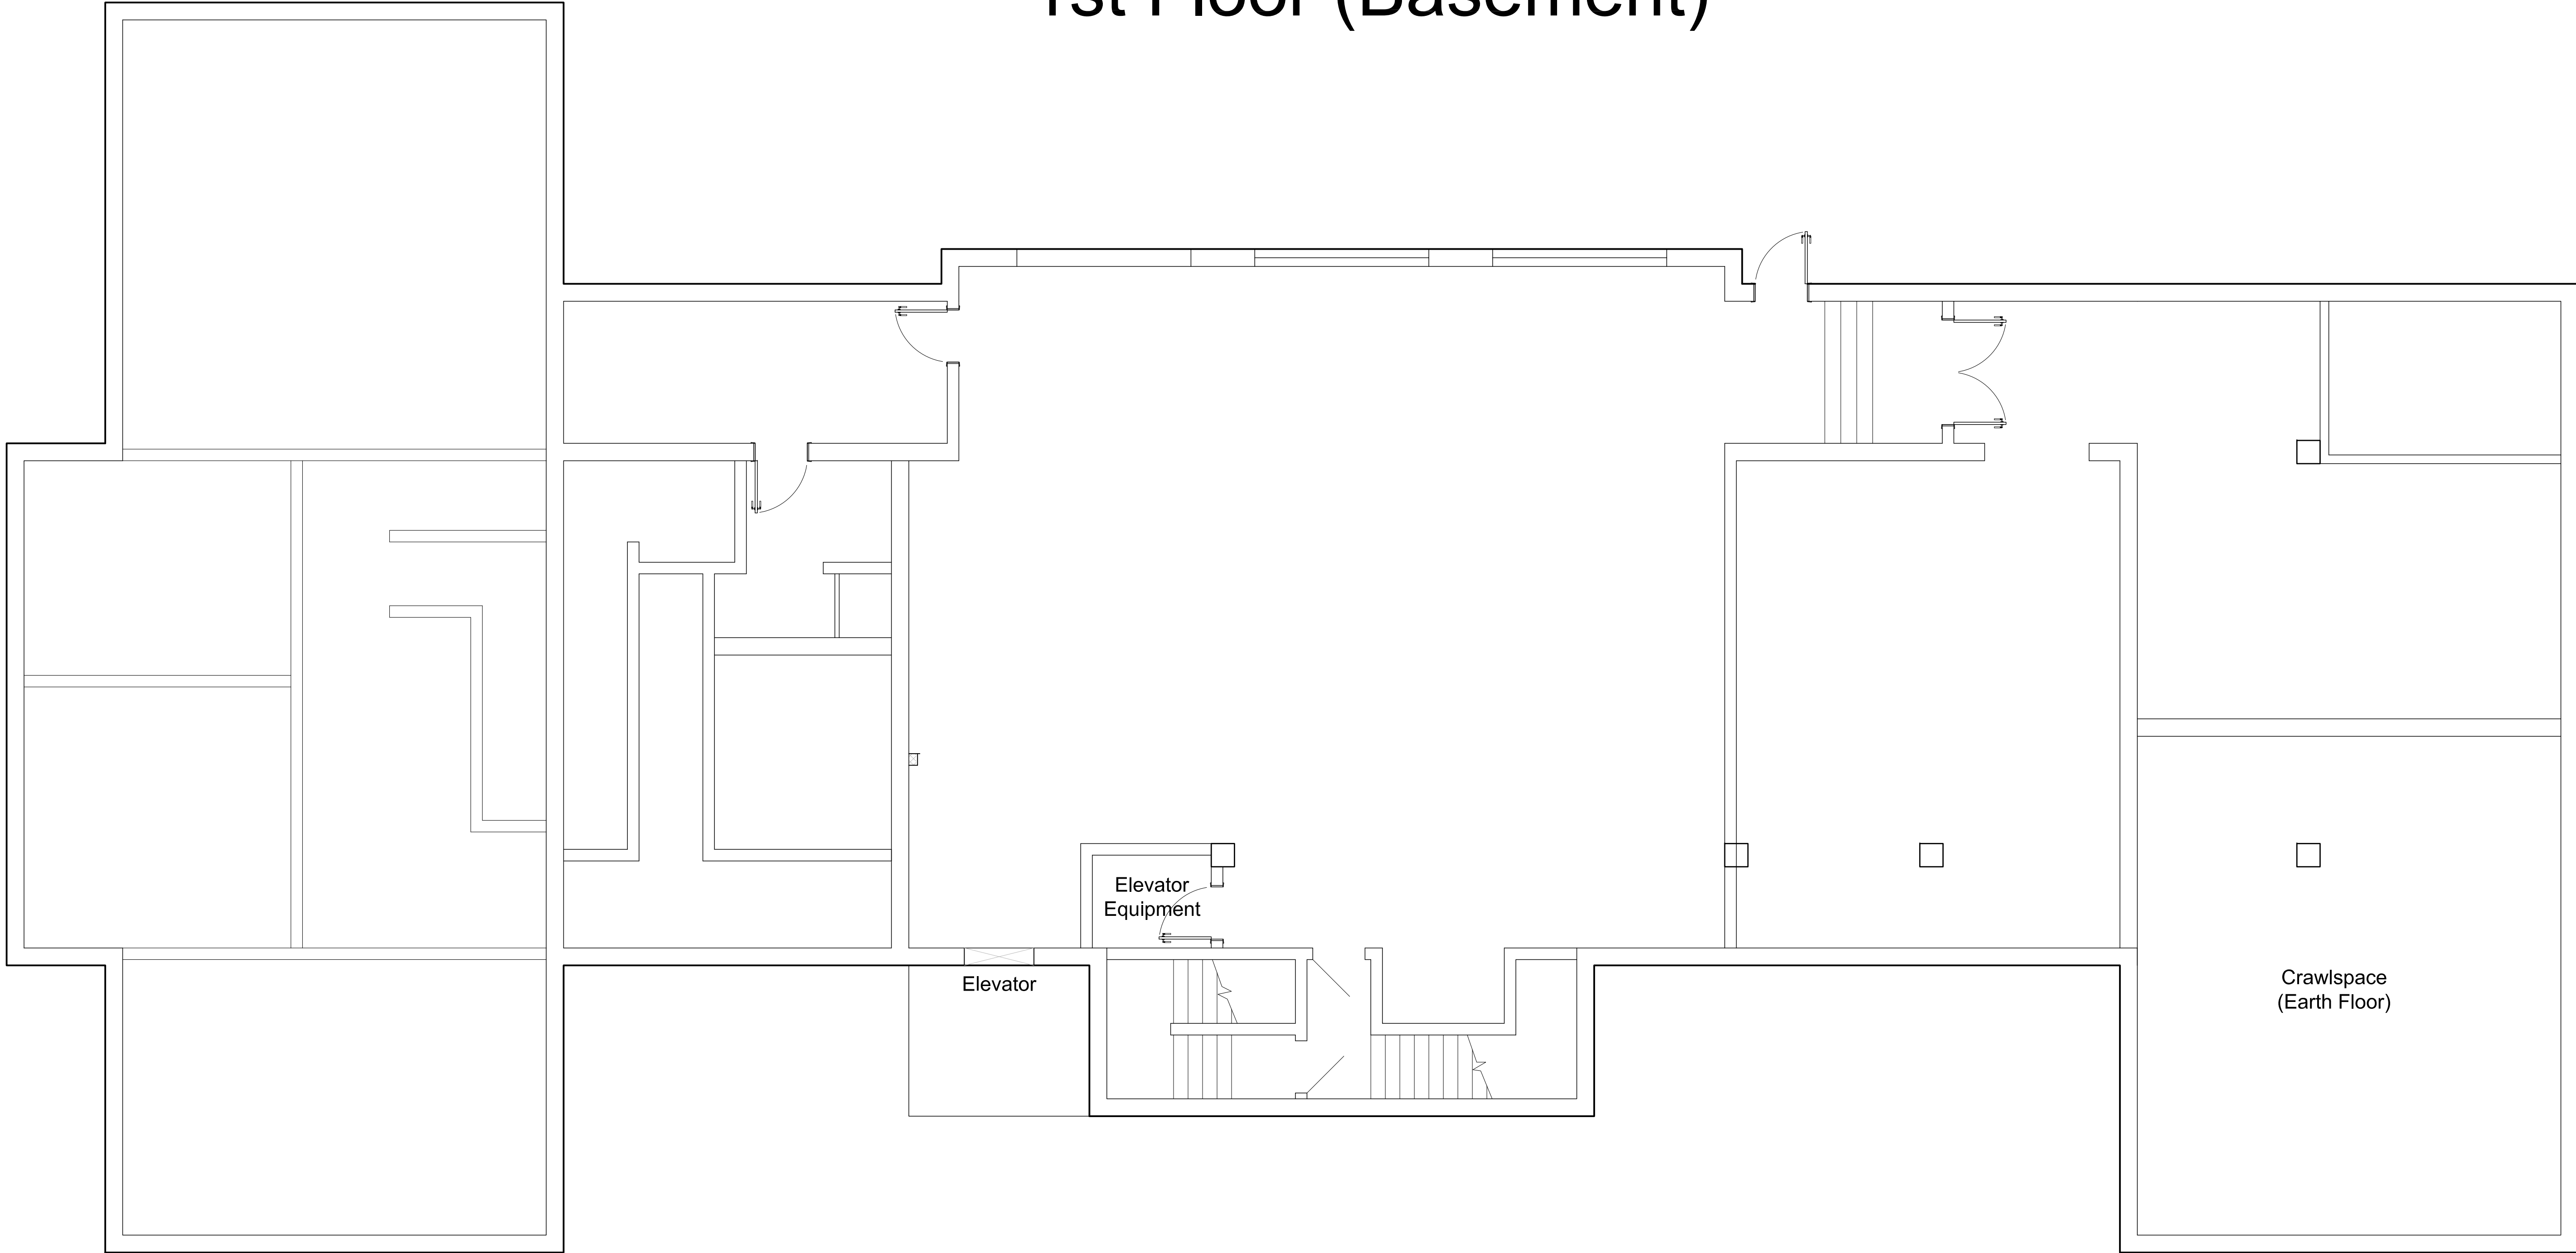


Fluvanna Administration Building 2nd Floor

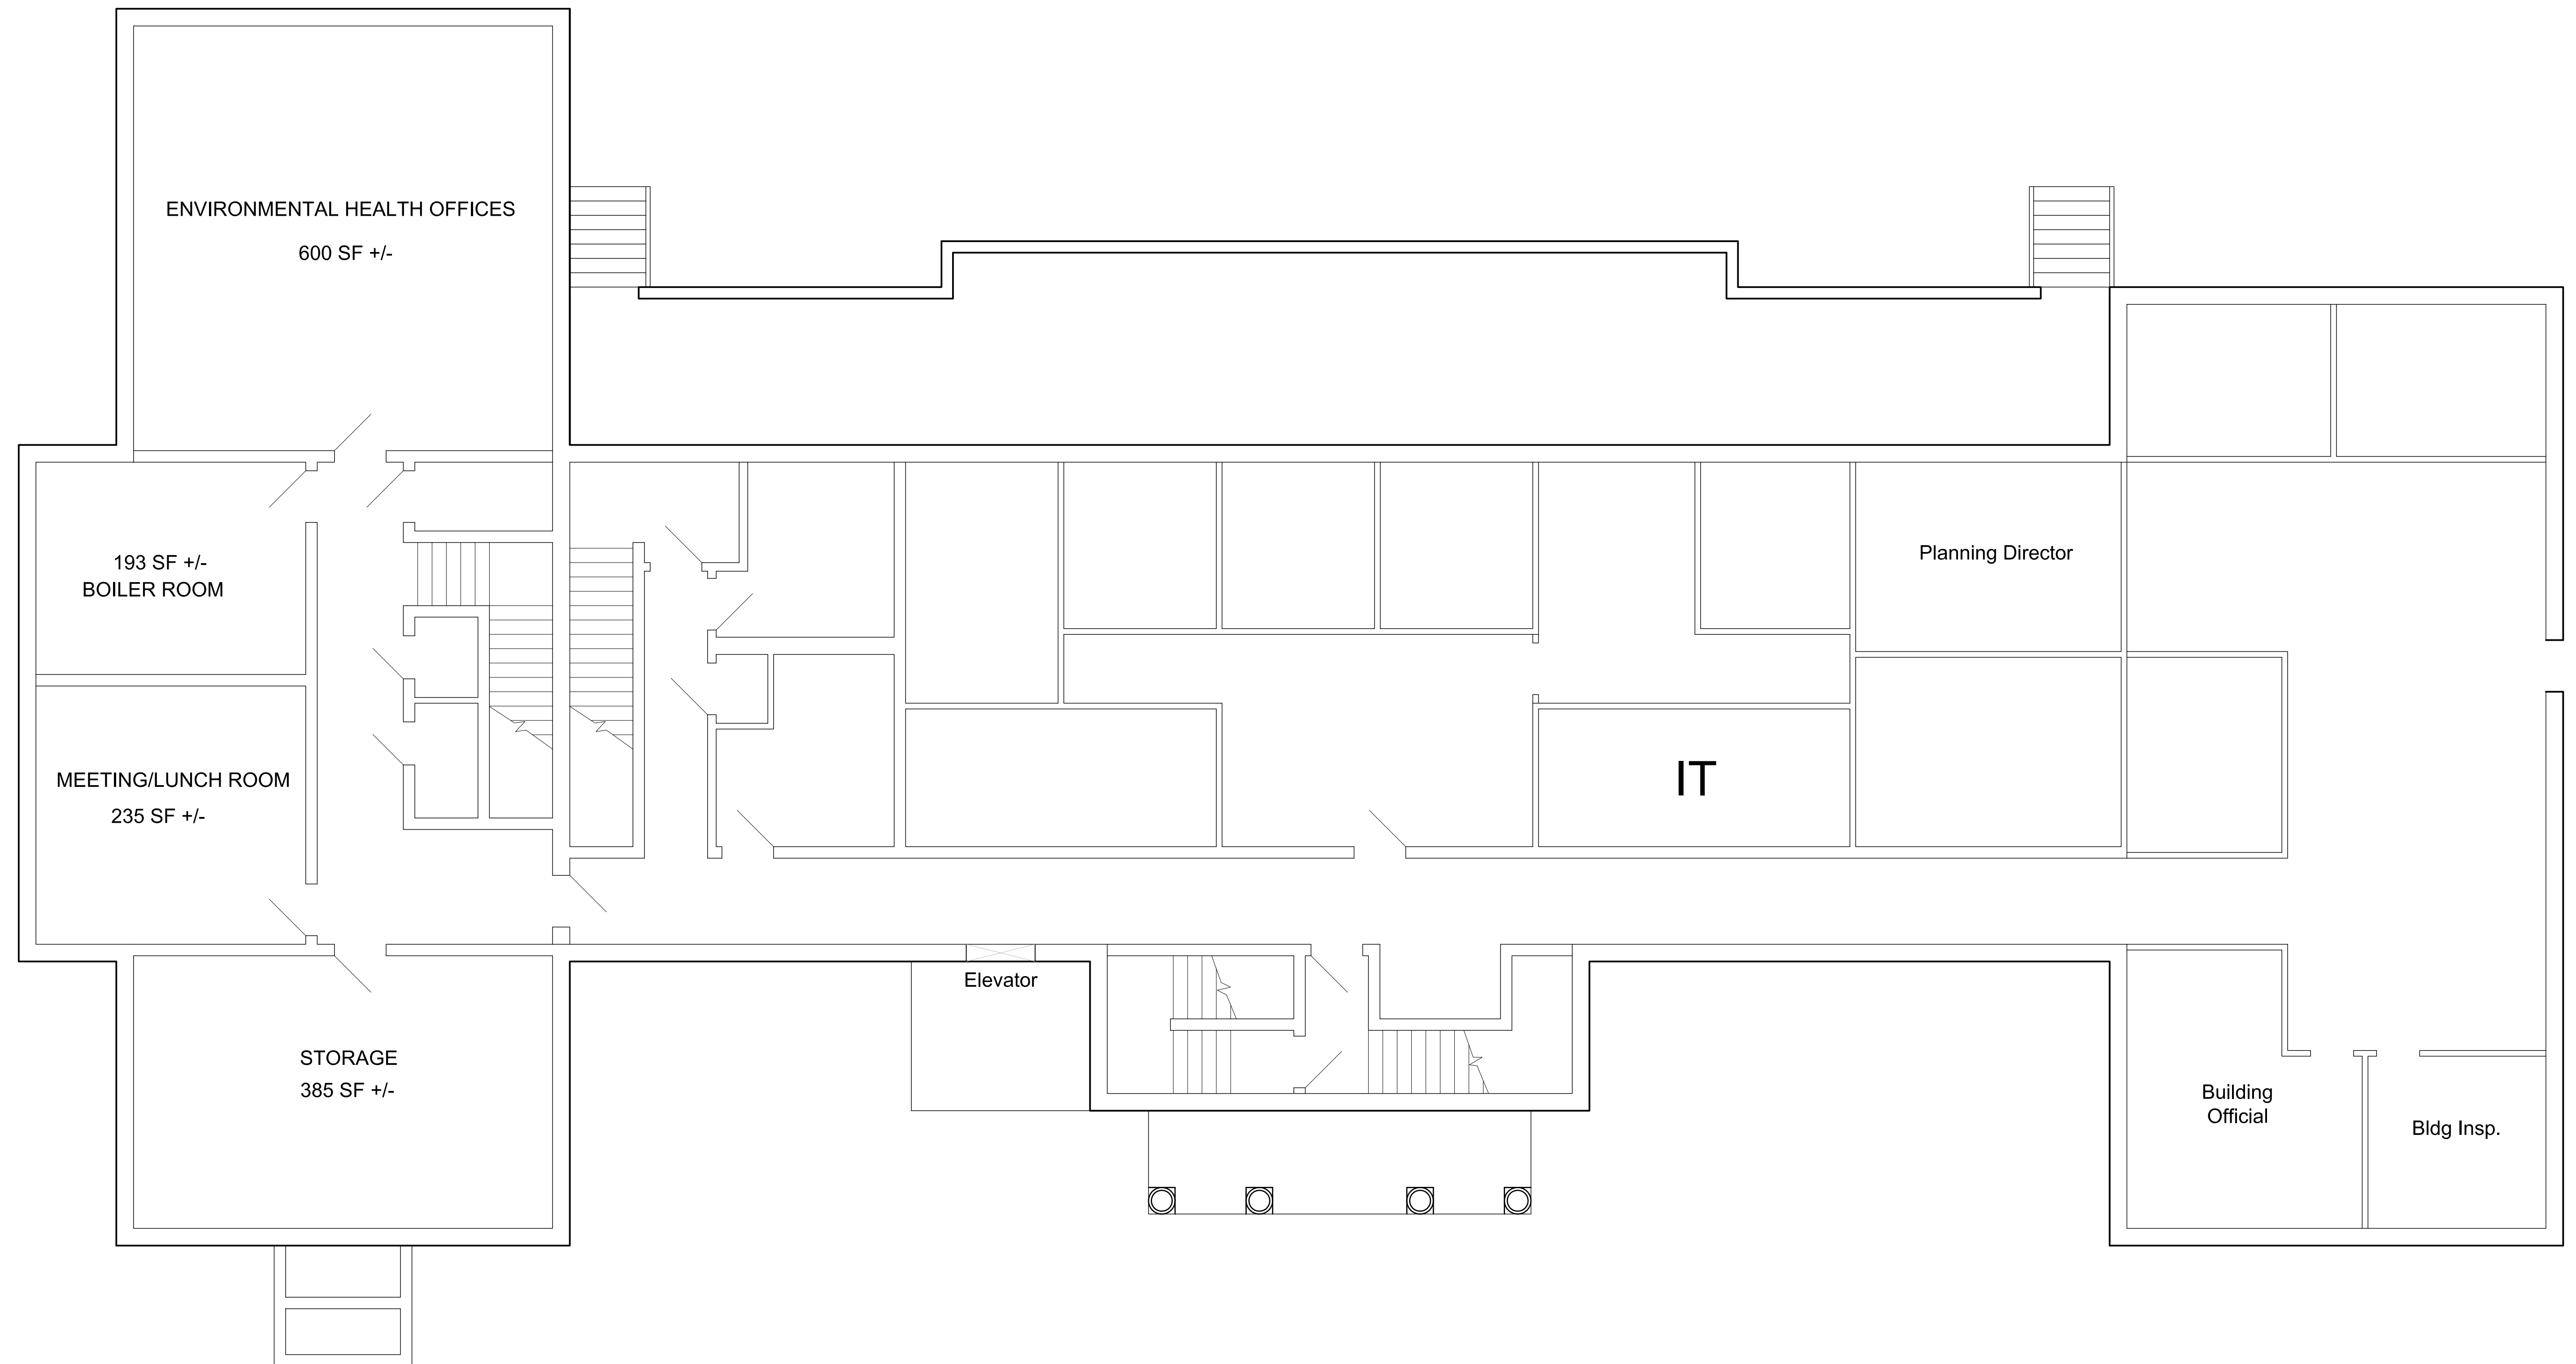

Fluvanna Administration Building 3rd Floor

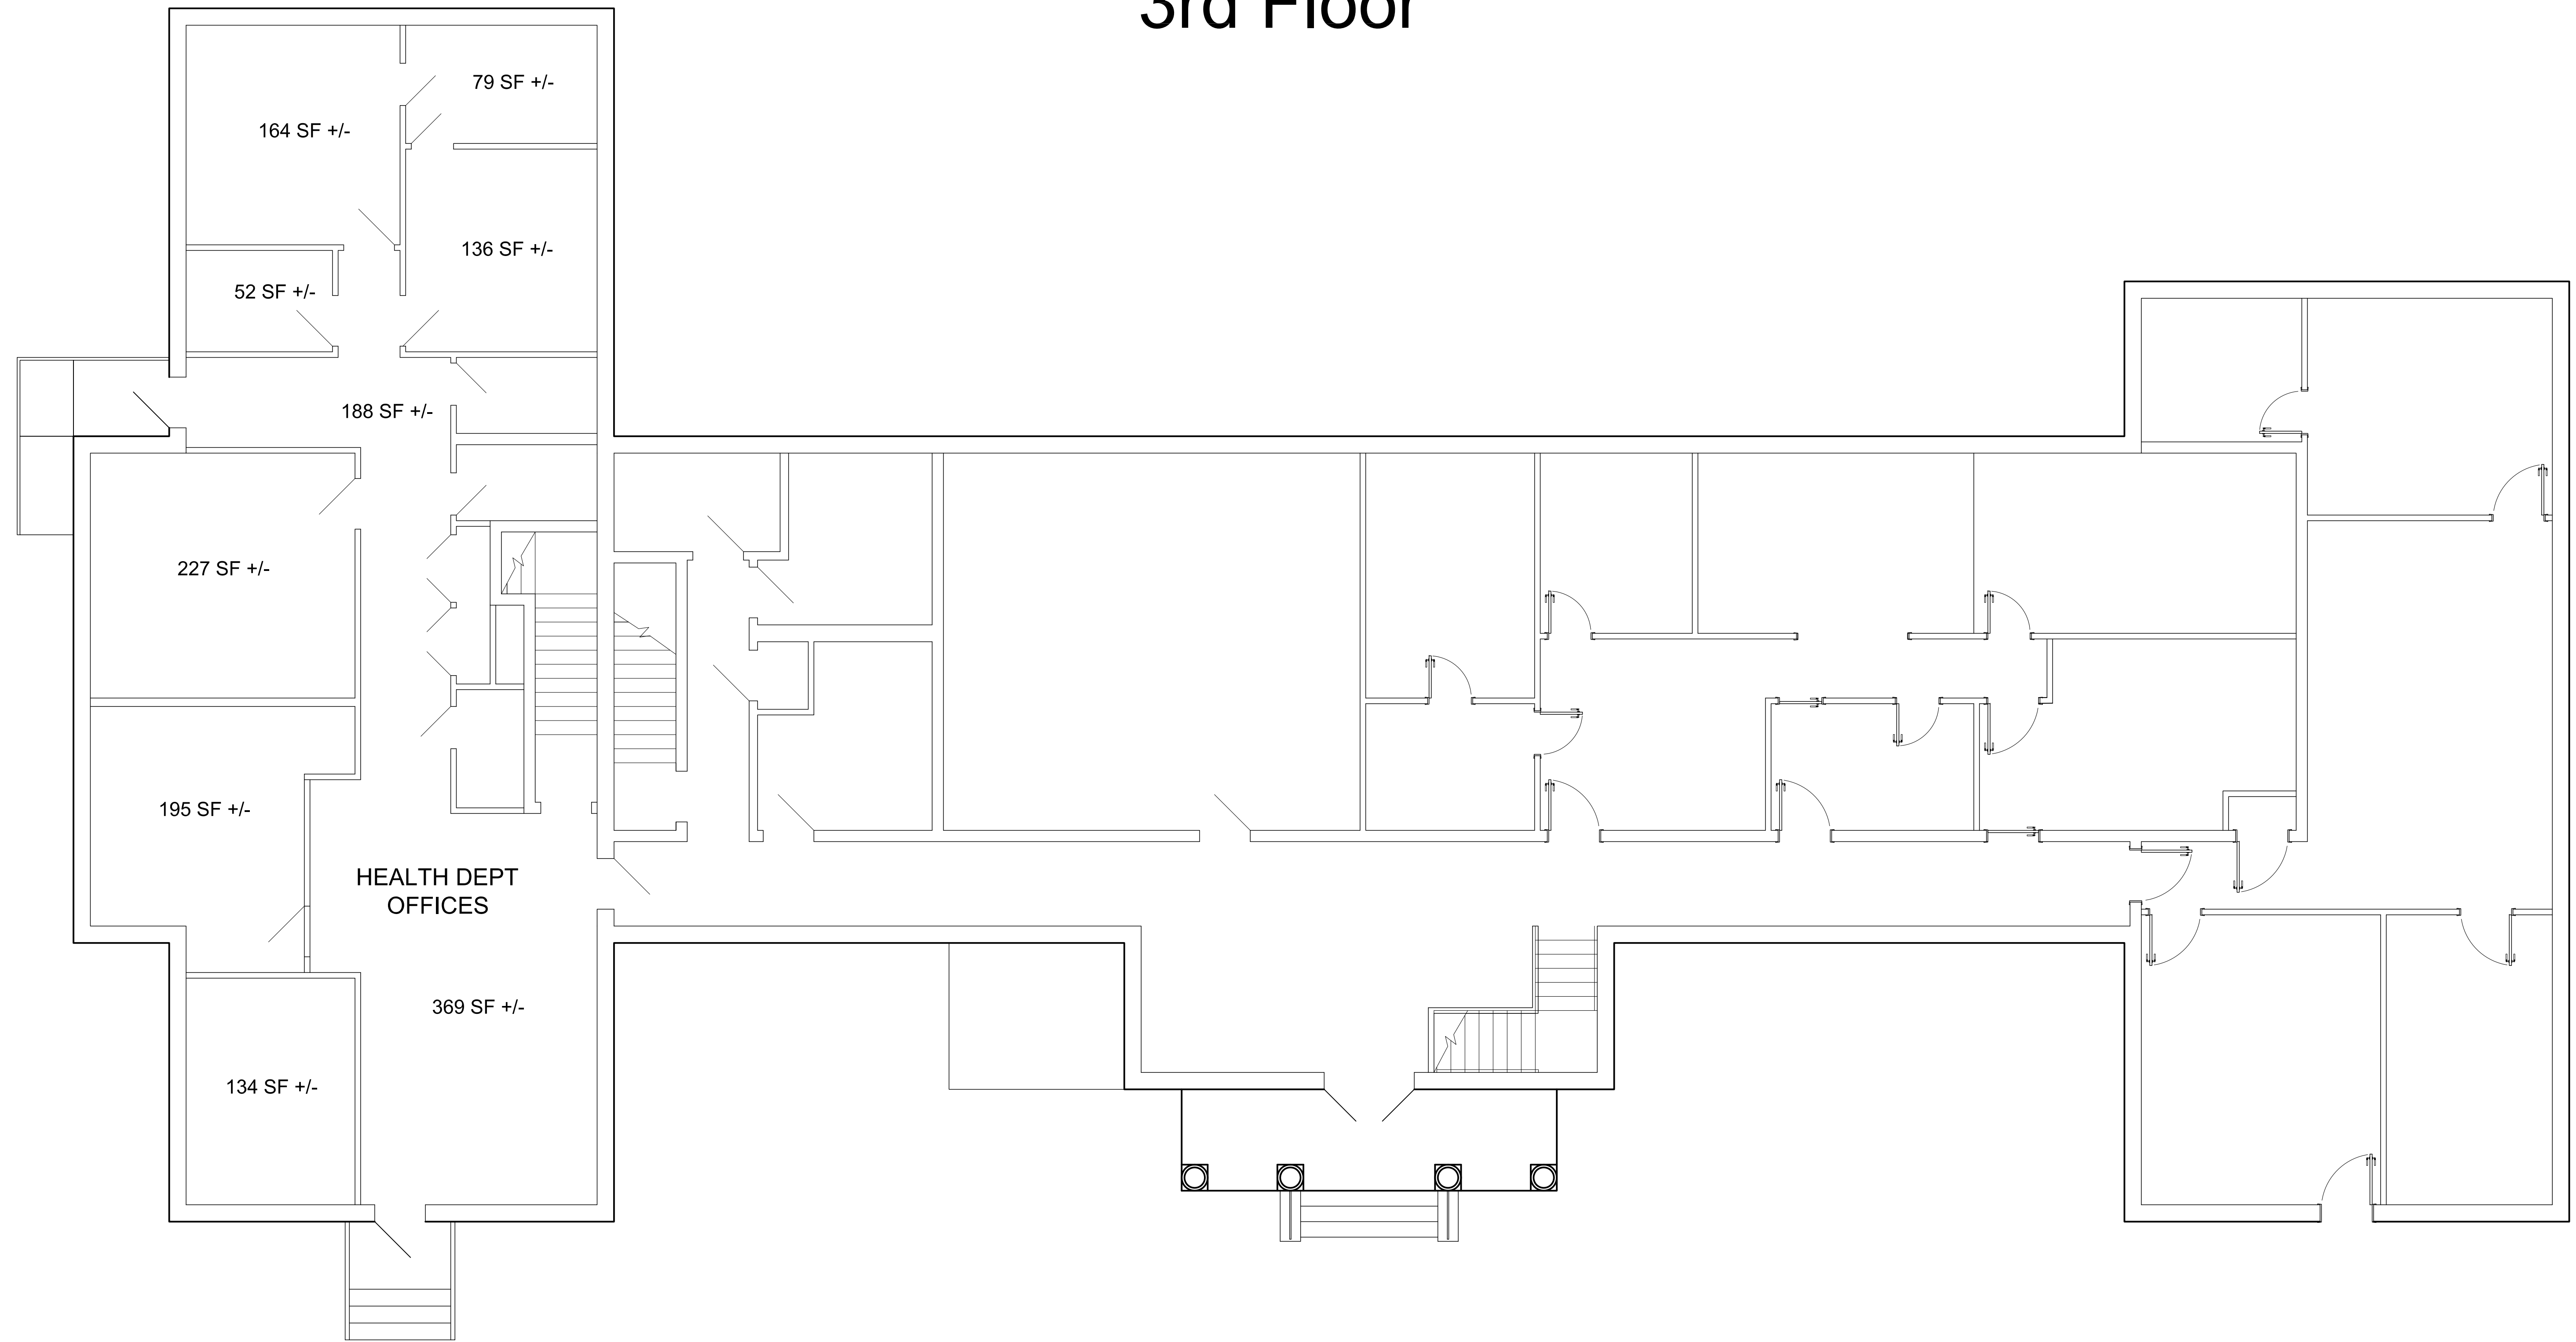


THE INFORMATION ON THIS PLAN IS THE PROPERTY OF ARCHITECTS DAYTON & THOMPSON P.C. AND IS TO BE USED ONLY FOR THE PROJECT AND SITE SPECIFICALLY IDENTIFIED HEREON. NO PART OF THIS INFORMATION IS TO BE REPRODUCED OR TRANSMITTED IN ANY FORM OR BY ANY MEANS, ELECTRONIC OR MECHANICAL, INCLUDING PHOTOCOPYING, RECORDING, OR BY ANY INFORMATION STORAGE AND RETRIEVAL SYSTEM, WITHOUT THE WRITTEN PERMISSION OF ARCHITECTS DAYTON & THOMPSON P.C.

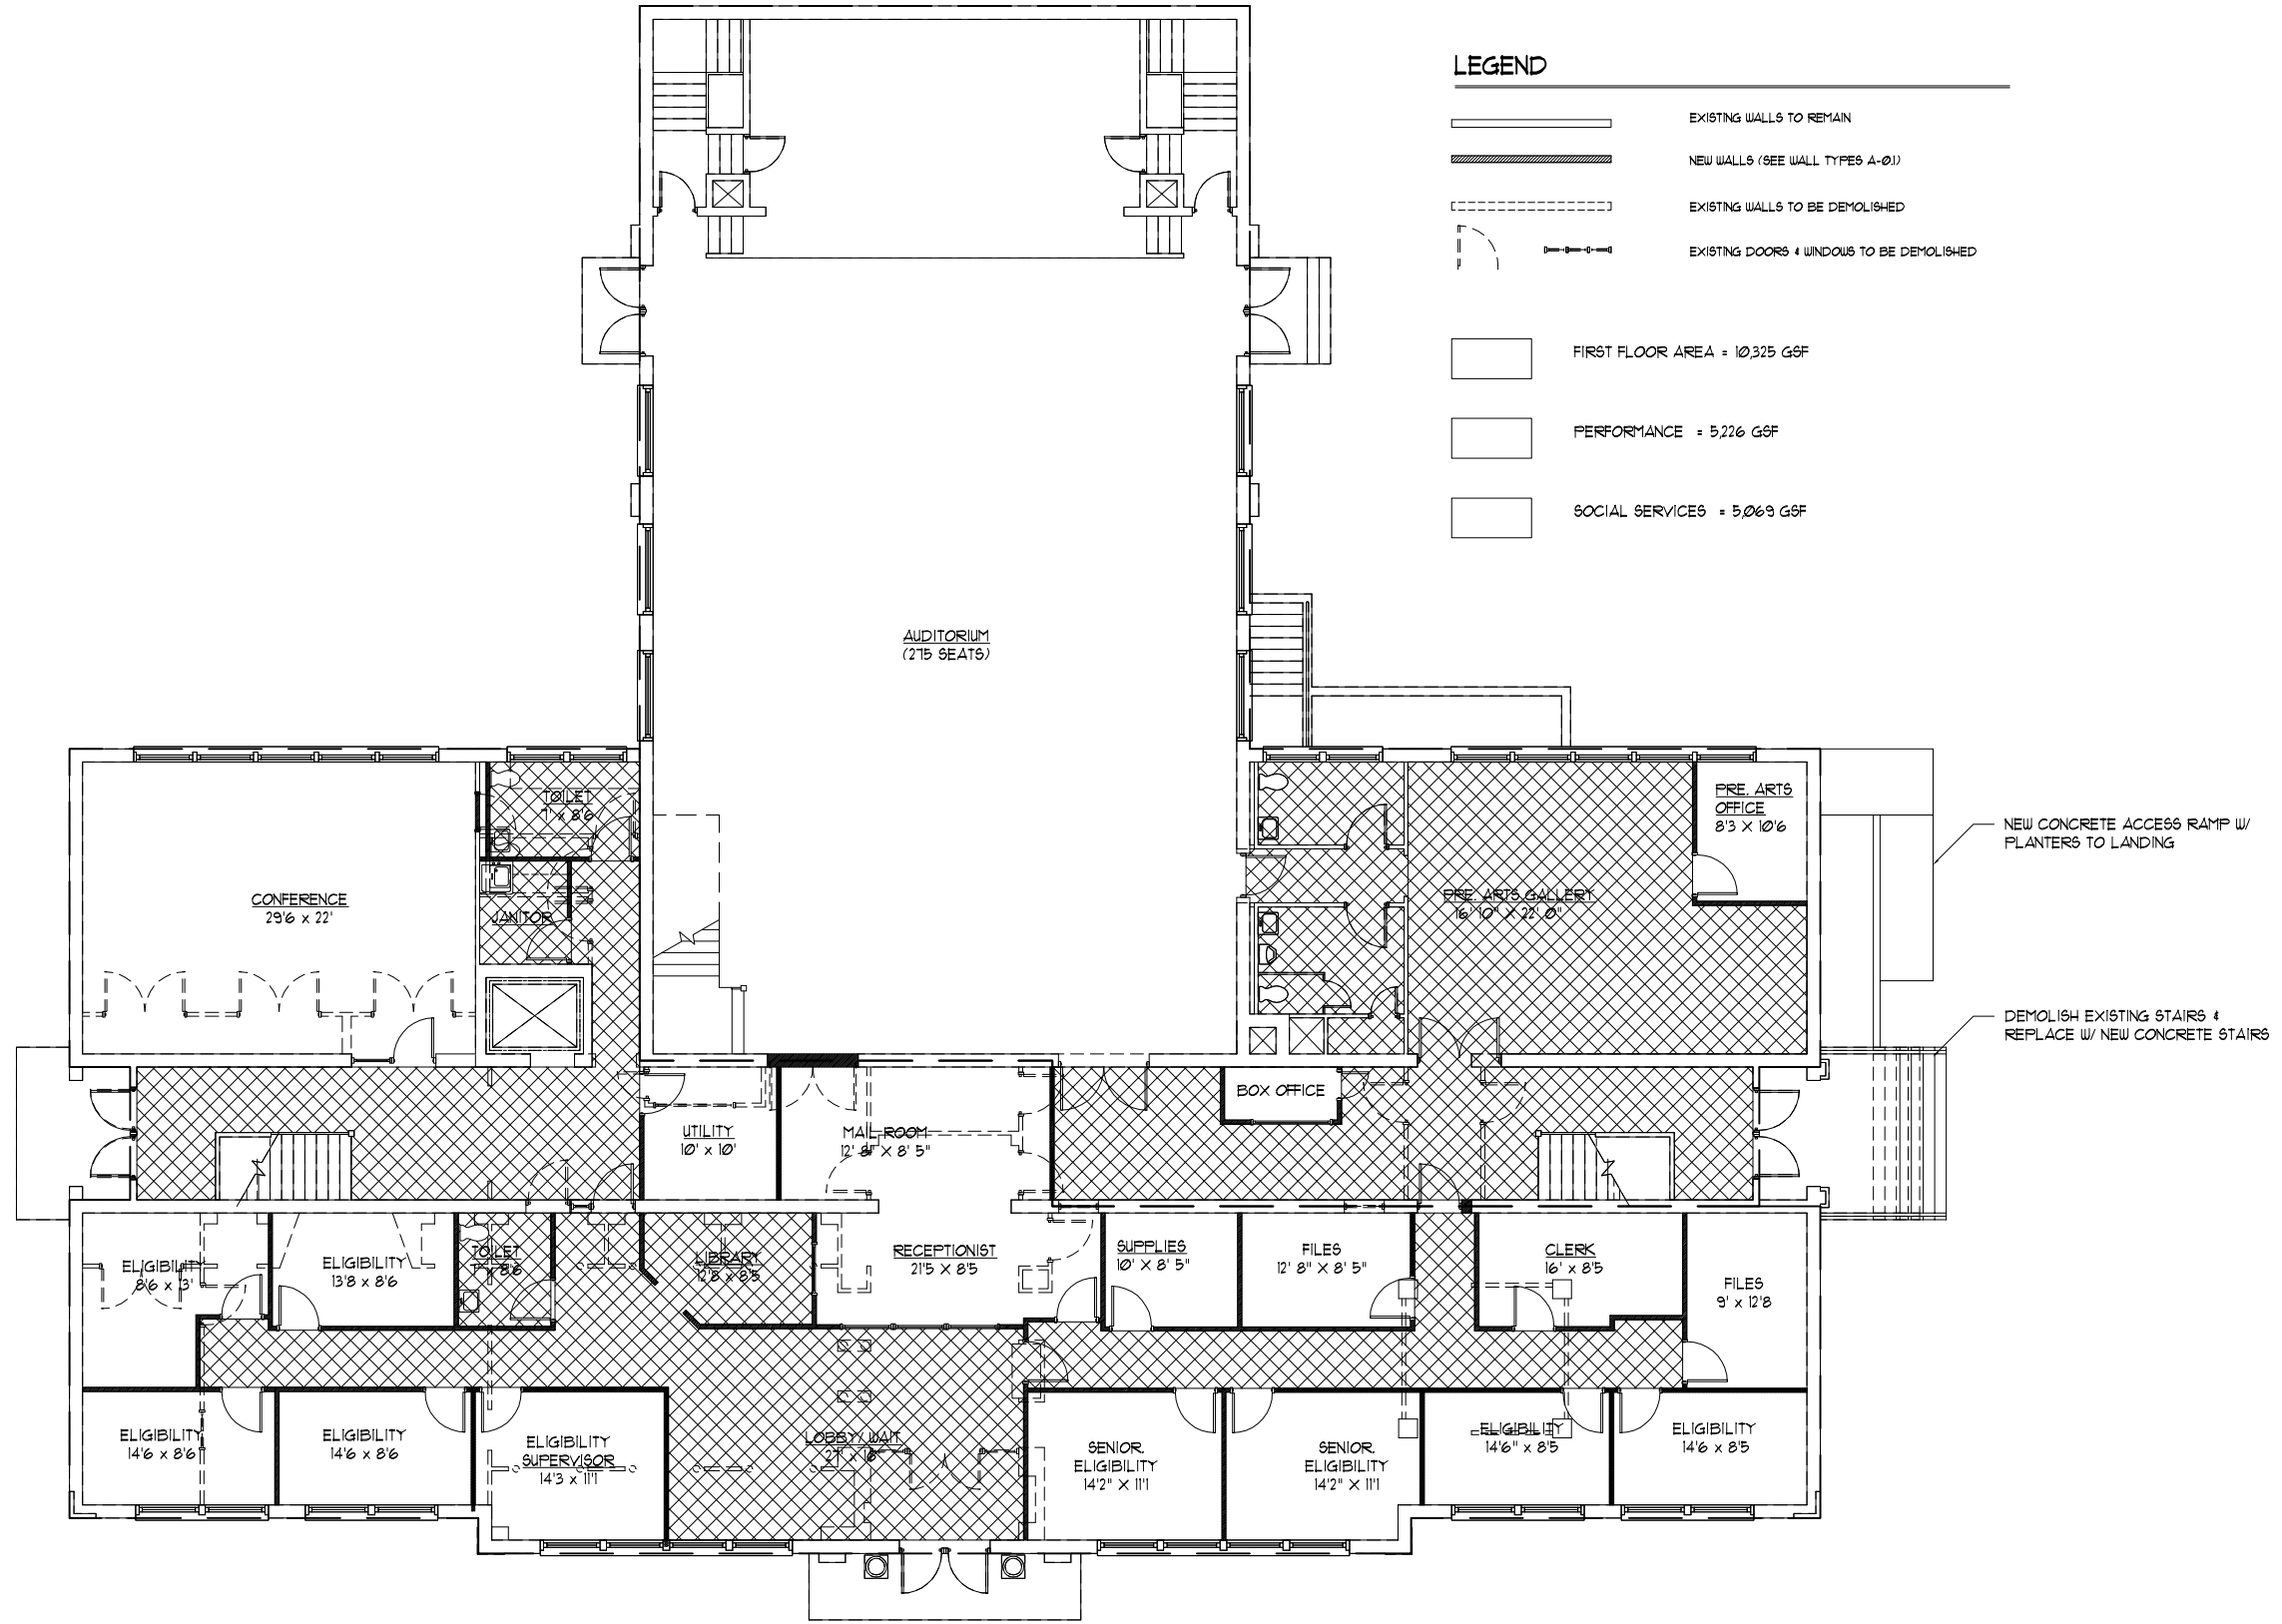

MAIN FLOOR PLAN
 SCALE: 3/16" = 1'-0"
 TRUE NORTH

0 2'-0" 5'-4" 10'-8"
 SCALE: 3/16" = 1'-0"

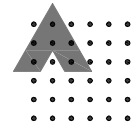


ARCHITECTS DAYTON & THOMPSON P.C. ASSOCIATES
 06/19/08 ADTA 106018

CARYSBROOK HUMAN SERVICES CAMPUS

CARYSBROOK HIGH SCHOOL RENOVATION, FLUVANNA COUNTY, VIRGINIA


DATE: 08/15/08
PROJECT: CARYSBROOK HIGH SCHOOL RENOVATION, FLUVANNA COUNTY, VIRGINIA
DRAWING: SECOND FLOOR PLAN
SCALE: 3/16" = 1'-0"

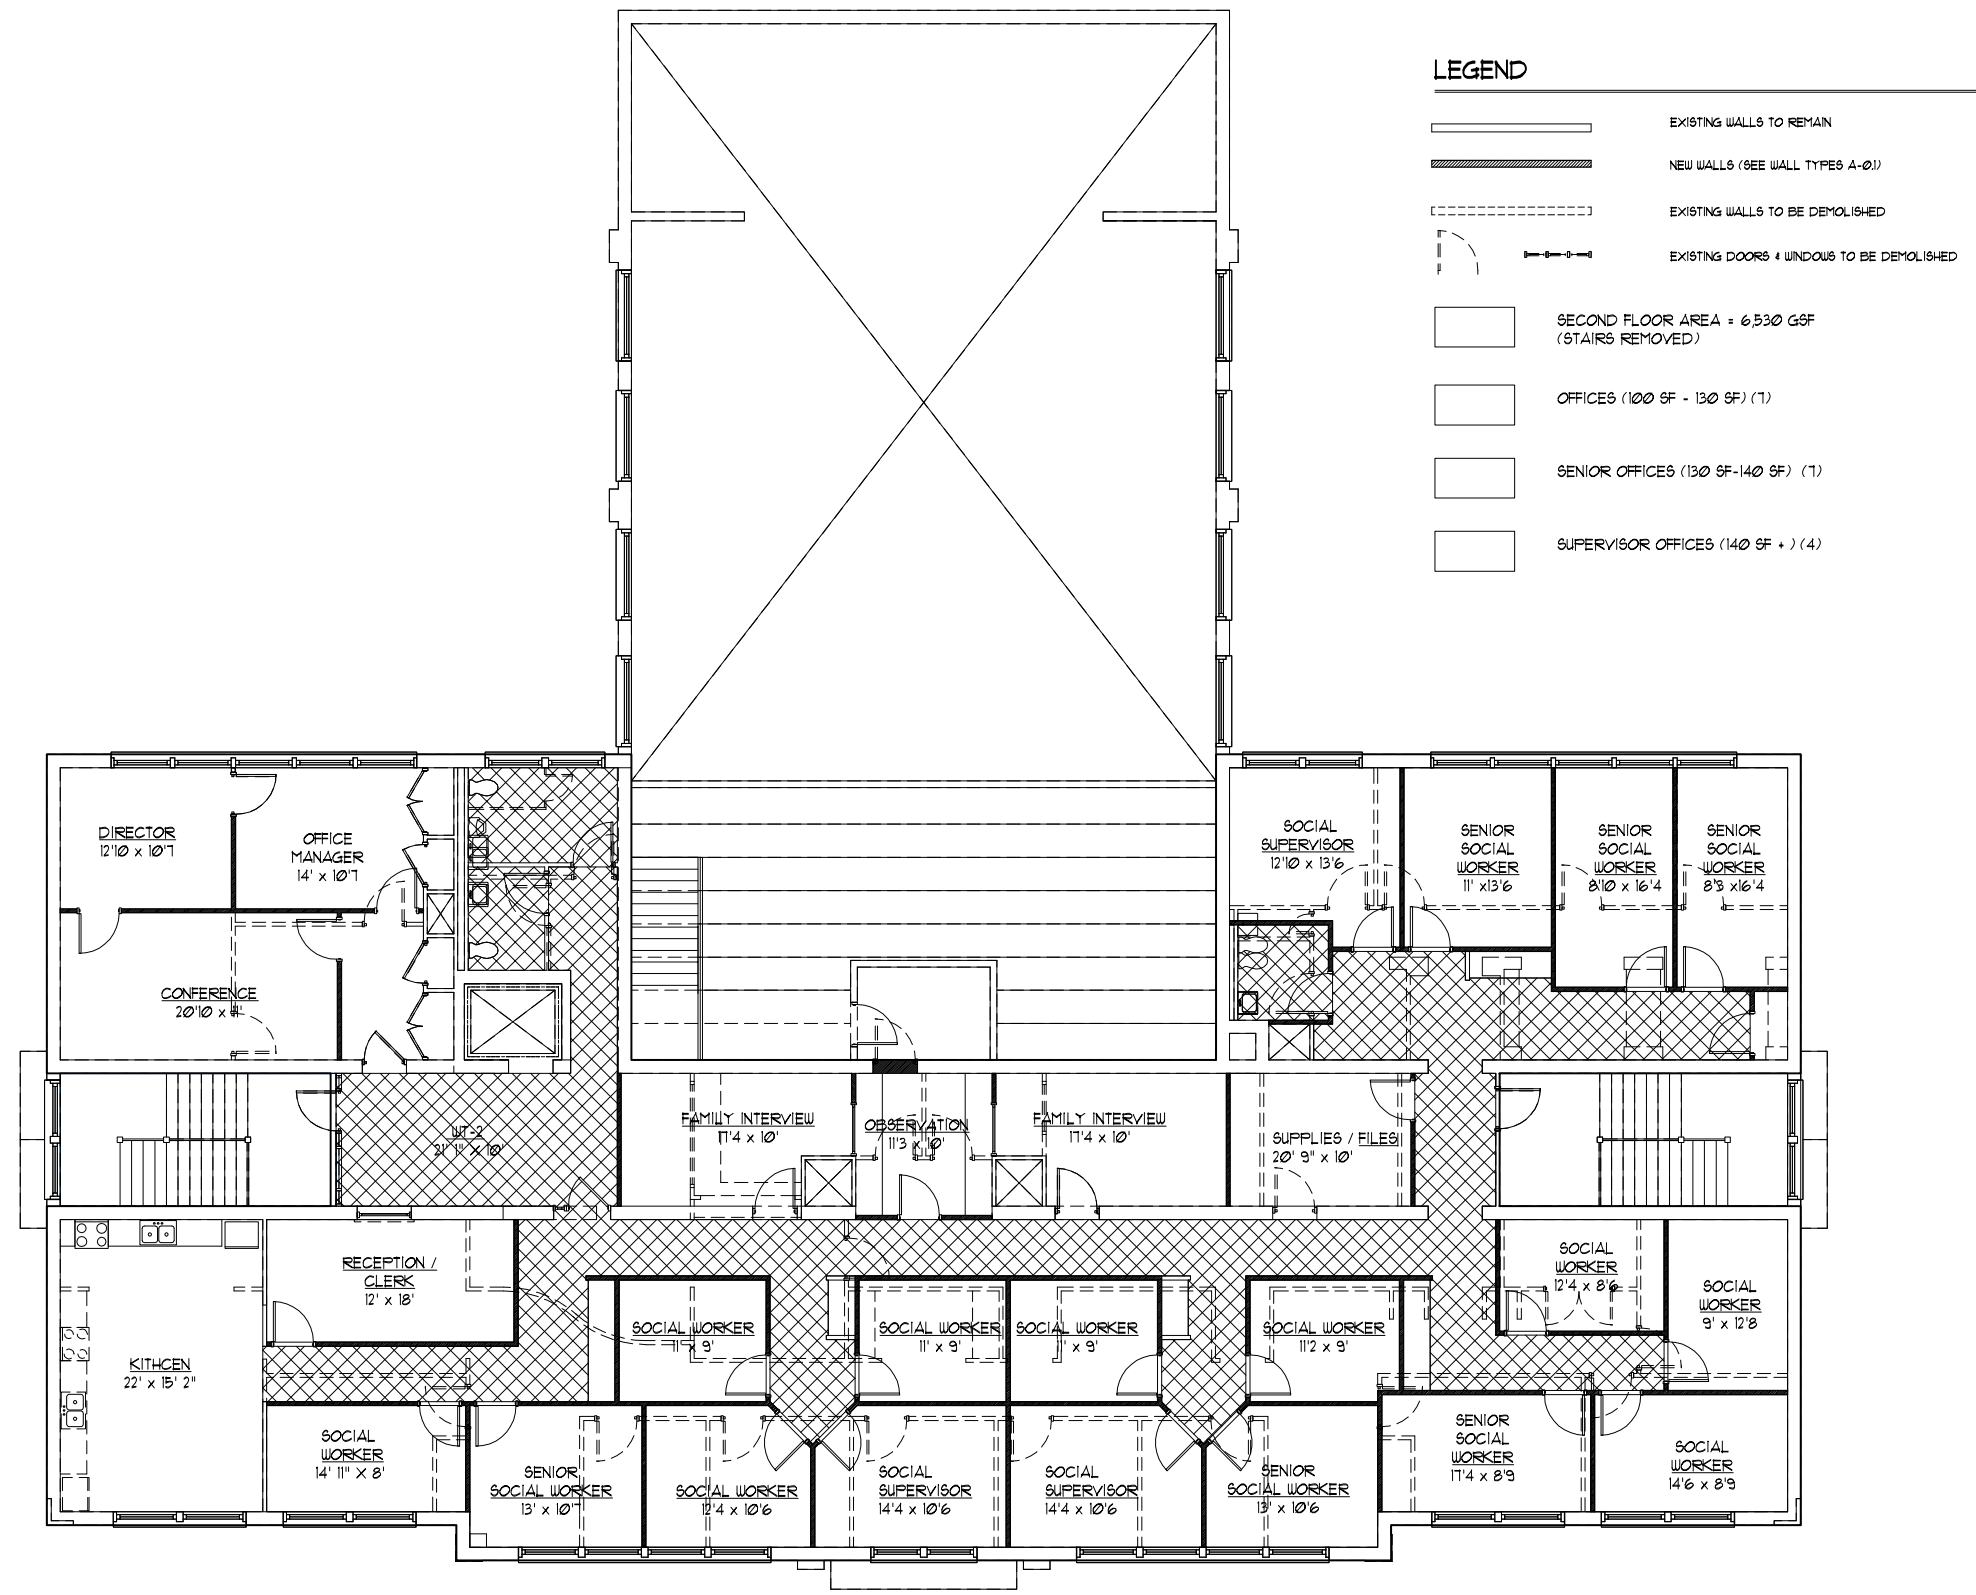

1 SECOND FLOOR PLAN
SCALE: 3/16" = 1'-0" TRUE NORTH

0 2'-0" 5'-4" 10'-8"
SCALE: 3/16" = 1'-0"

ORIGINAL
B6

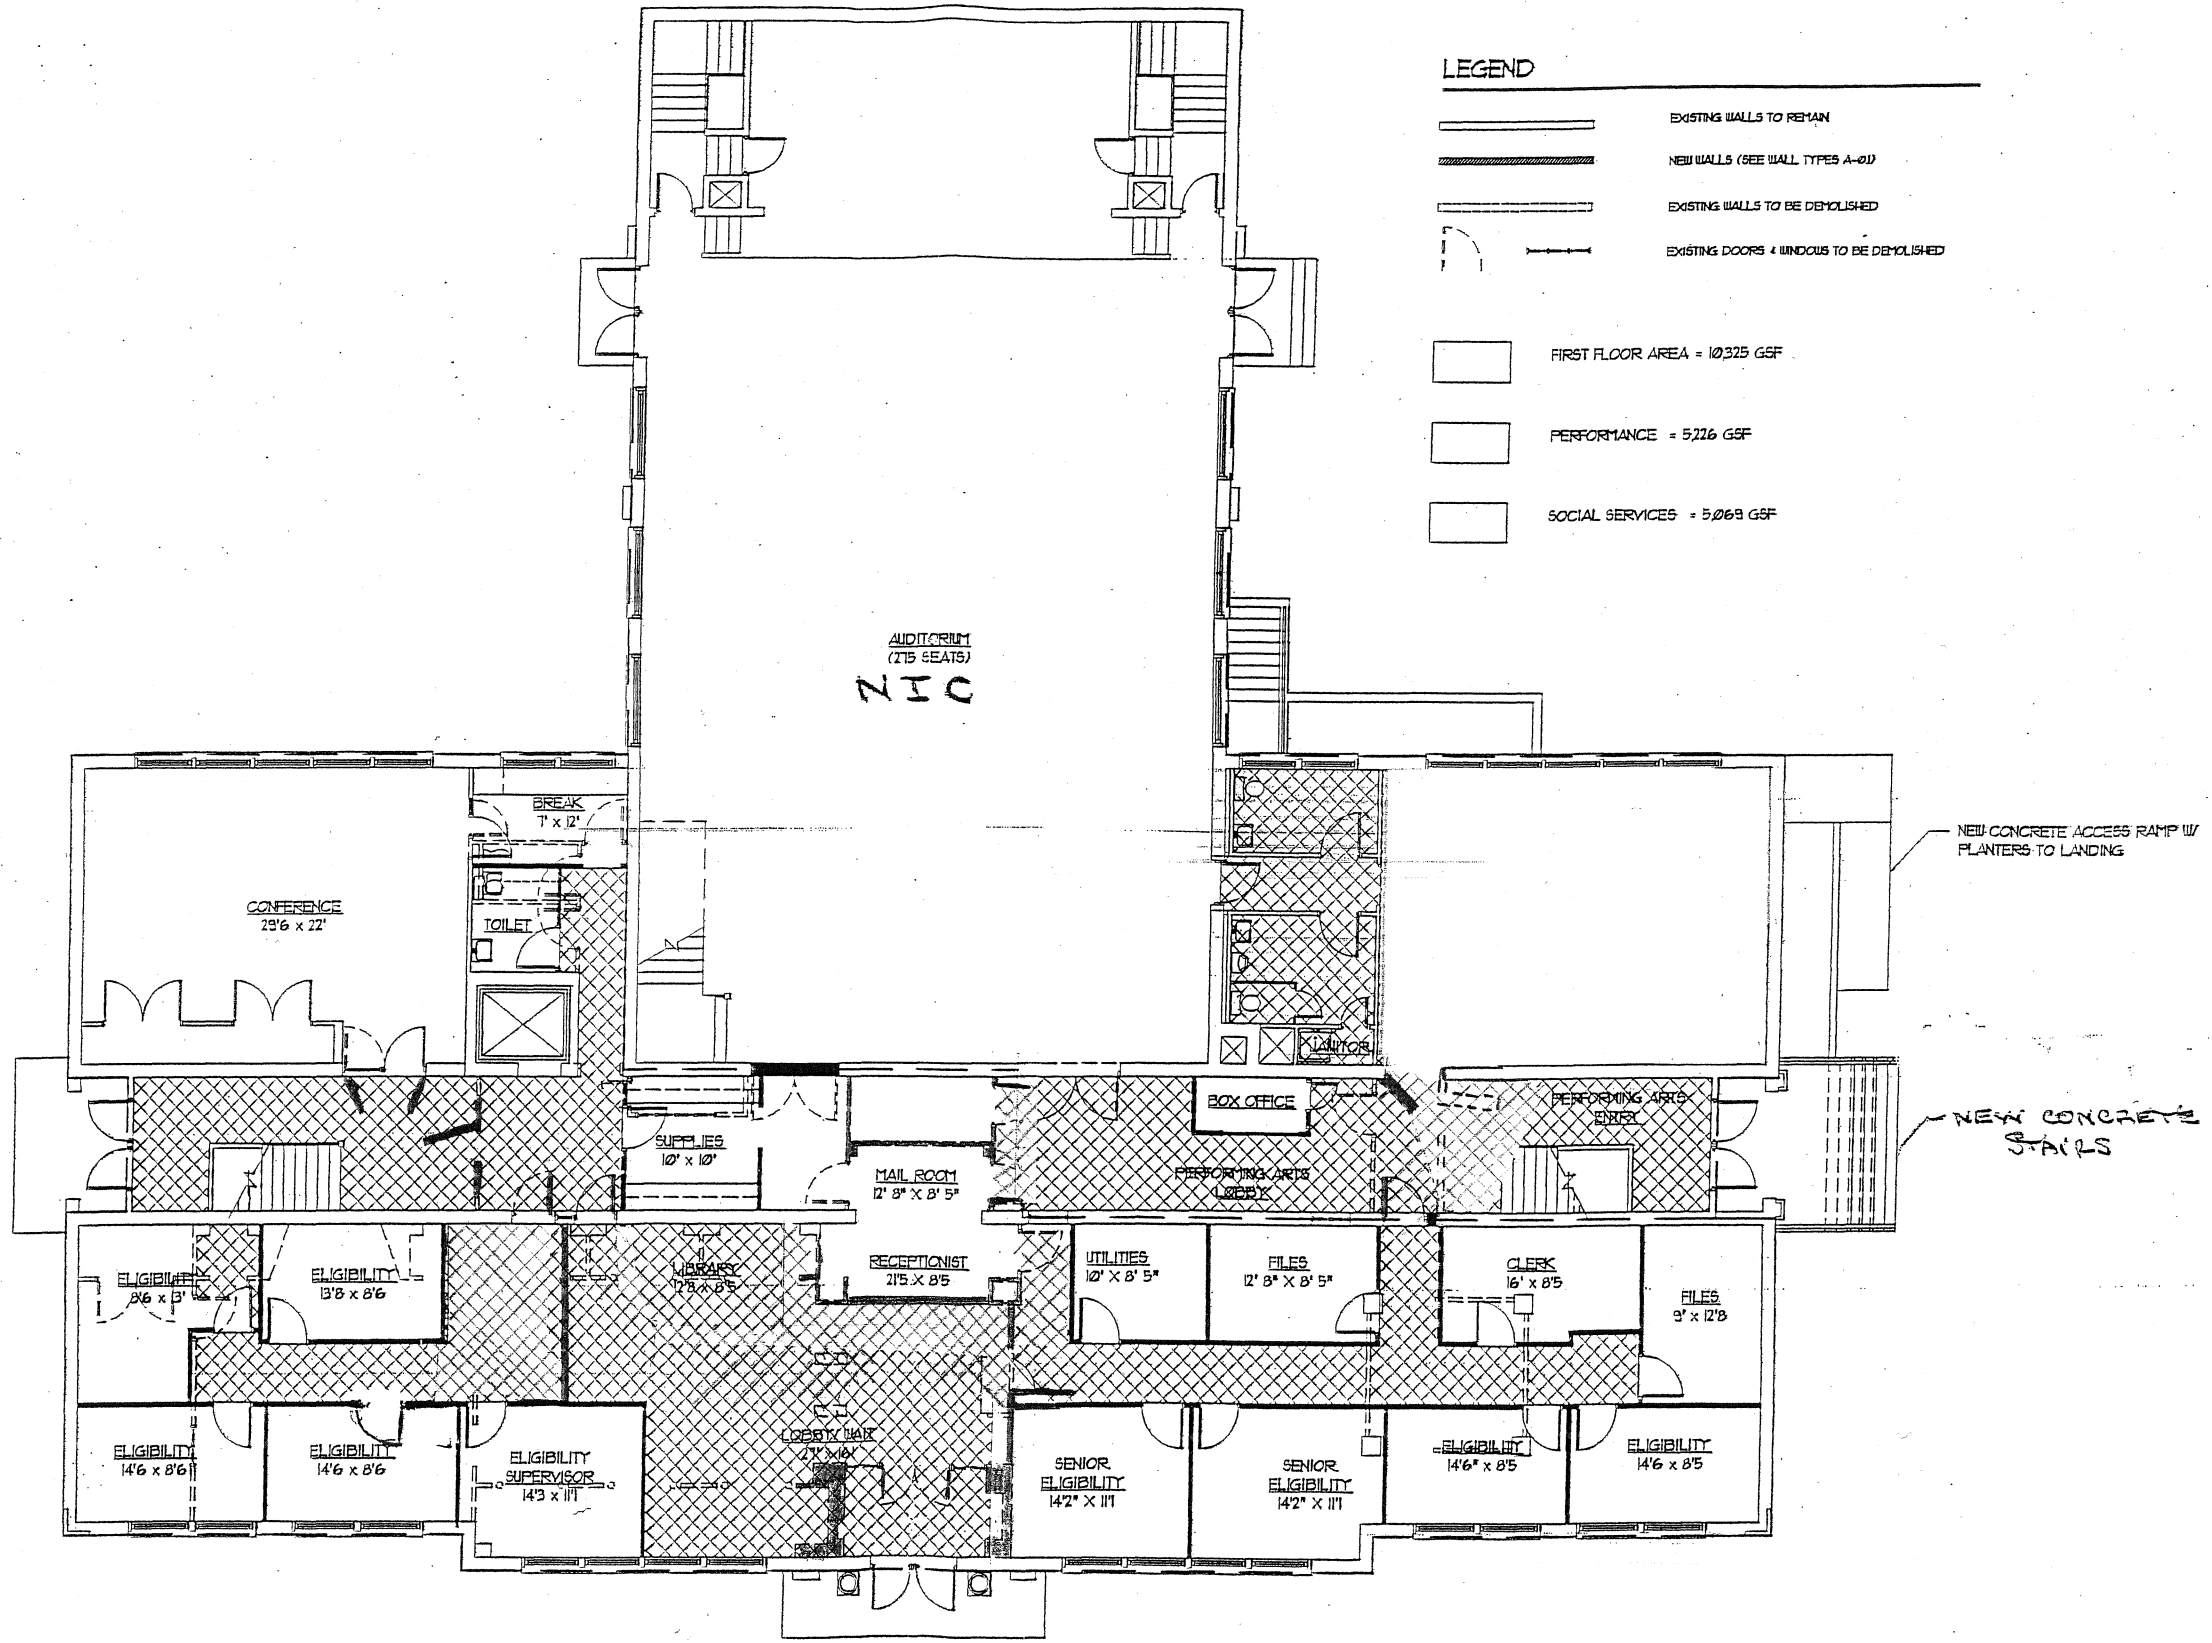

MAIN FLOOR PLAN
SCALE: 3/16" = 1'-0"
TRUE NORTH

0 2'-0" 5'-4" 10'-0"
SCALE 3/16" = 1'-0"

CARYSBROOK HUMAN SERVICES CAMPUS

CARYSBROOK HIGH SCHOOL RENOVATION, FLUVANNA COUNTY, VIRGINIA

