





RIGHT ELEVATION




FRONT ELEVATION, RICHMOND ROAD

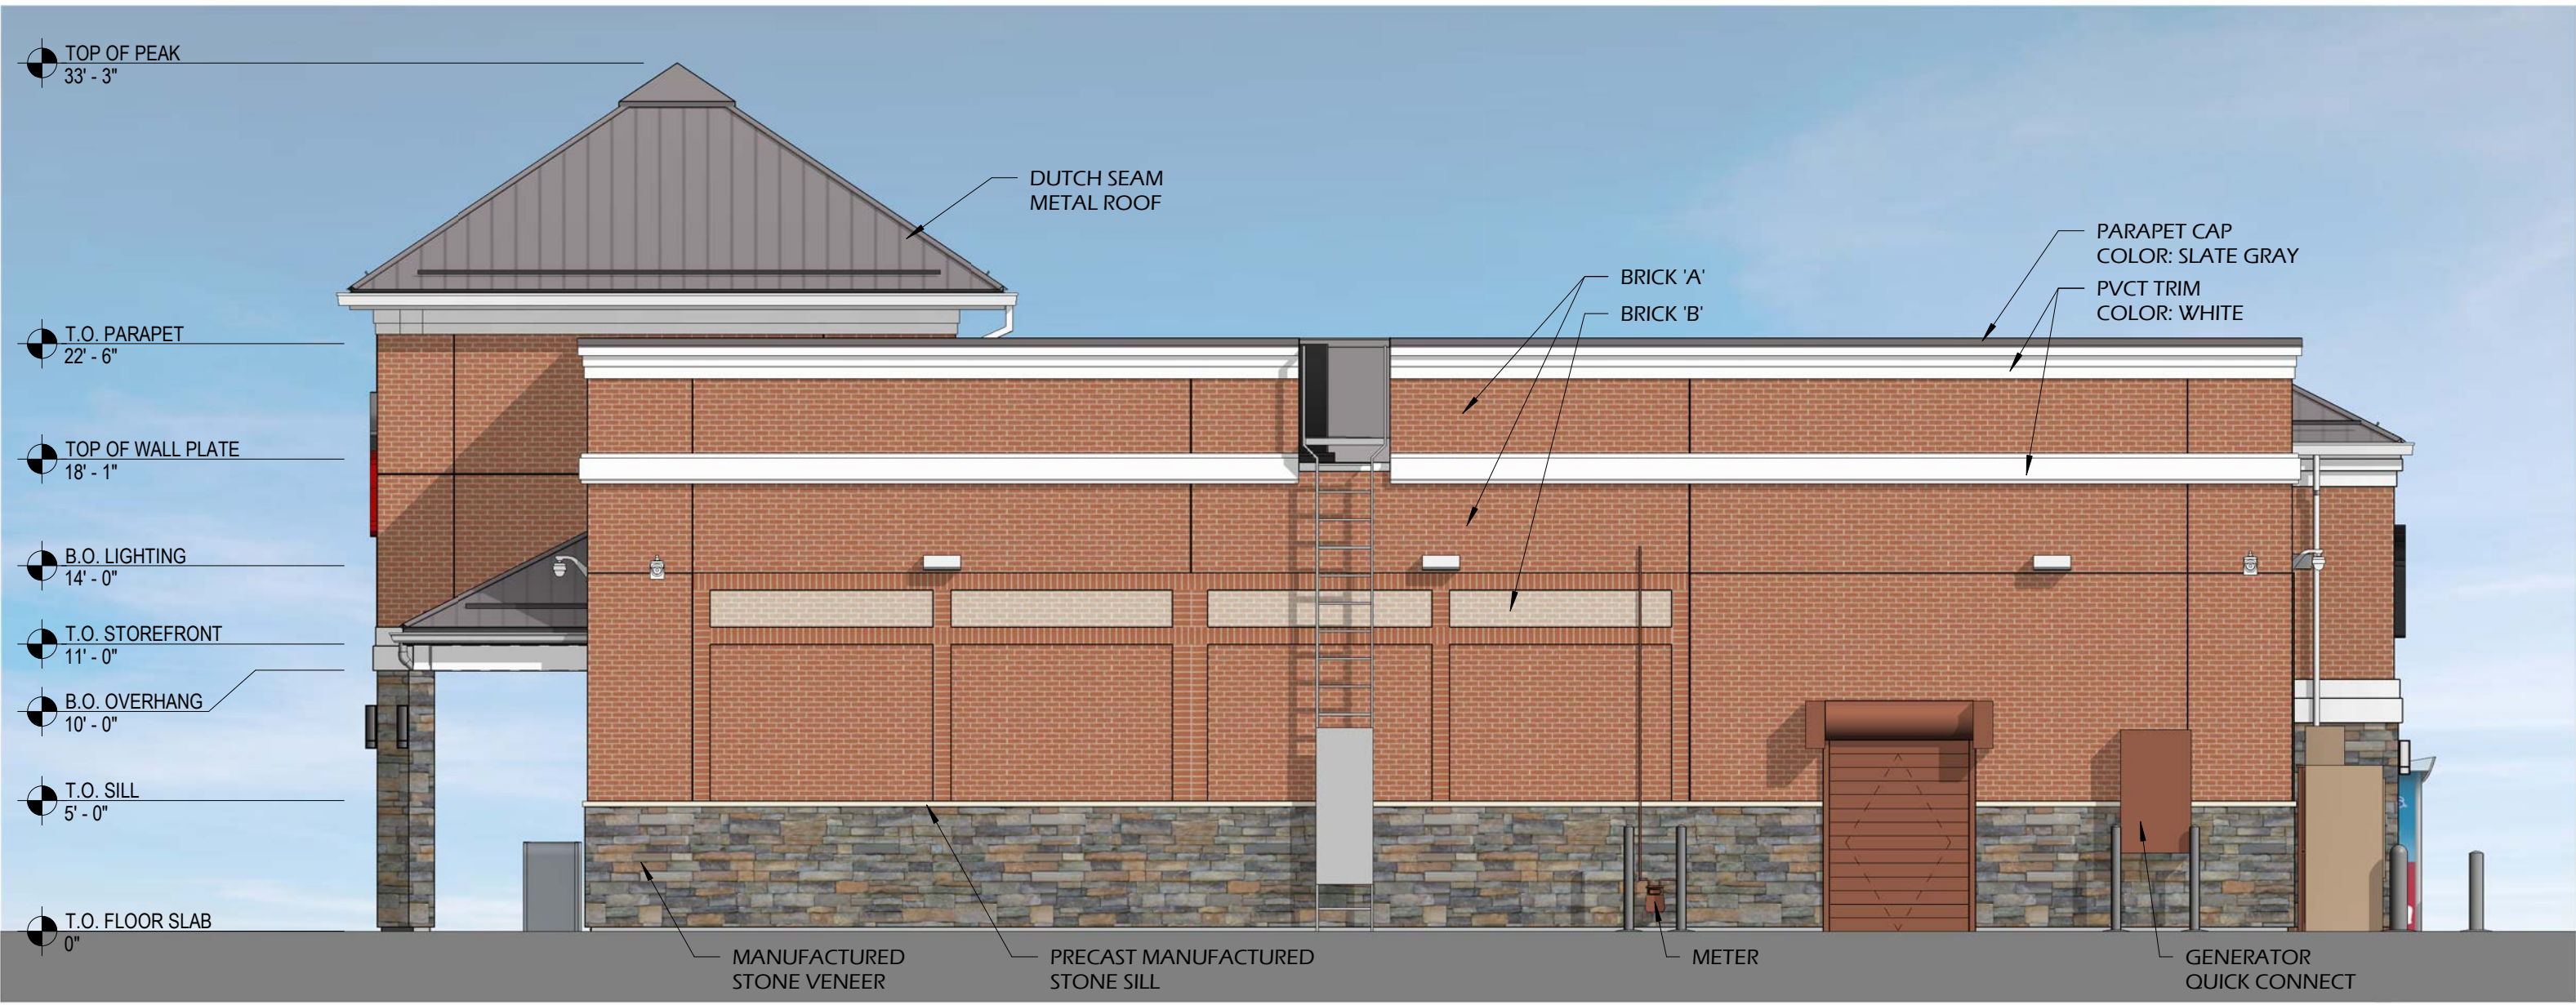

REAR ELEVATION

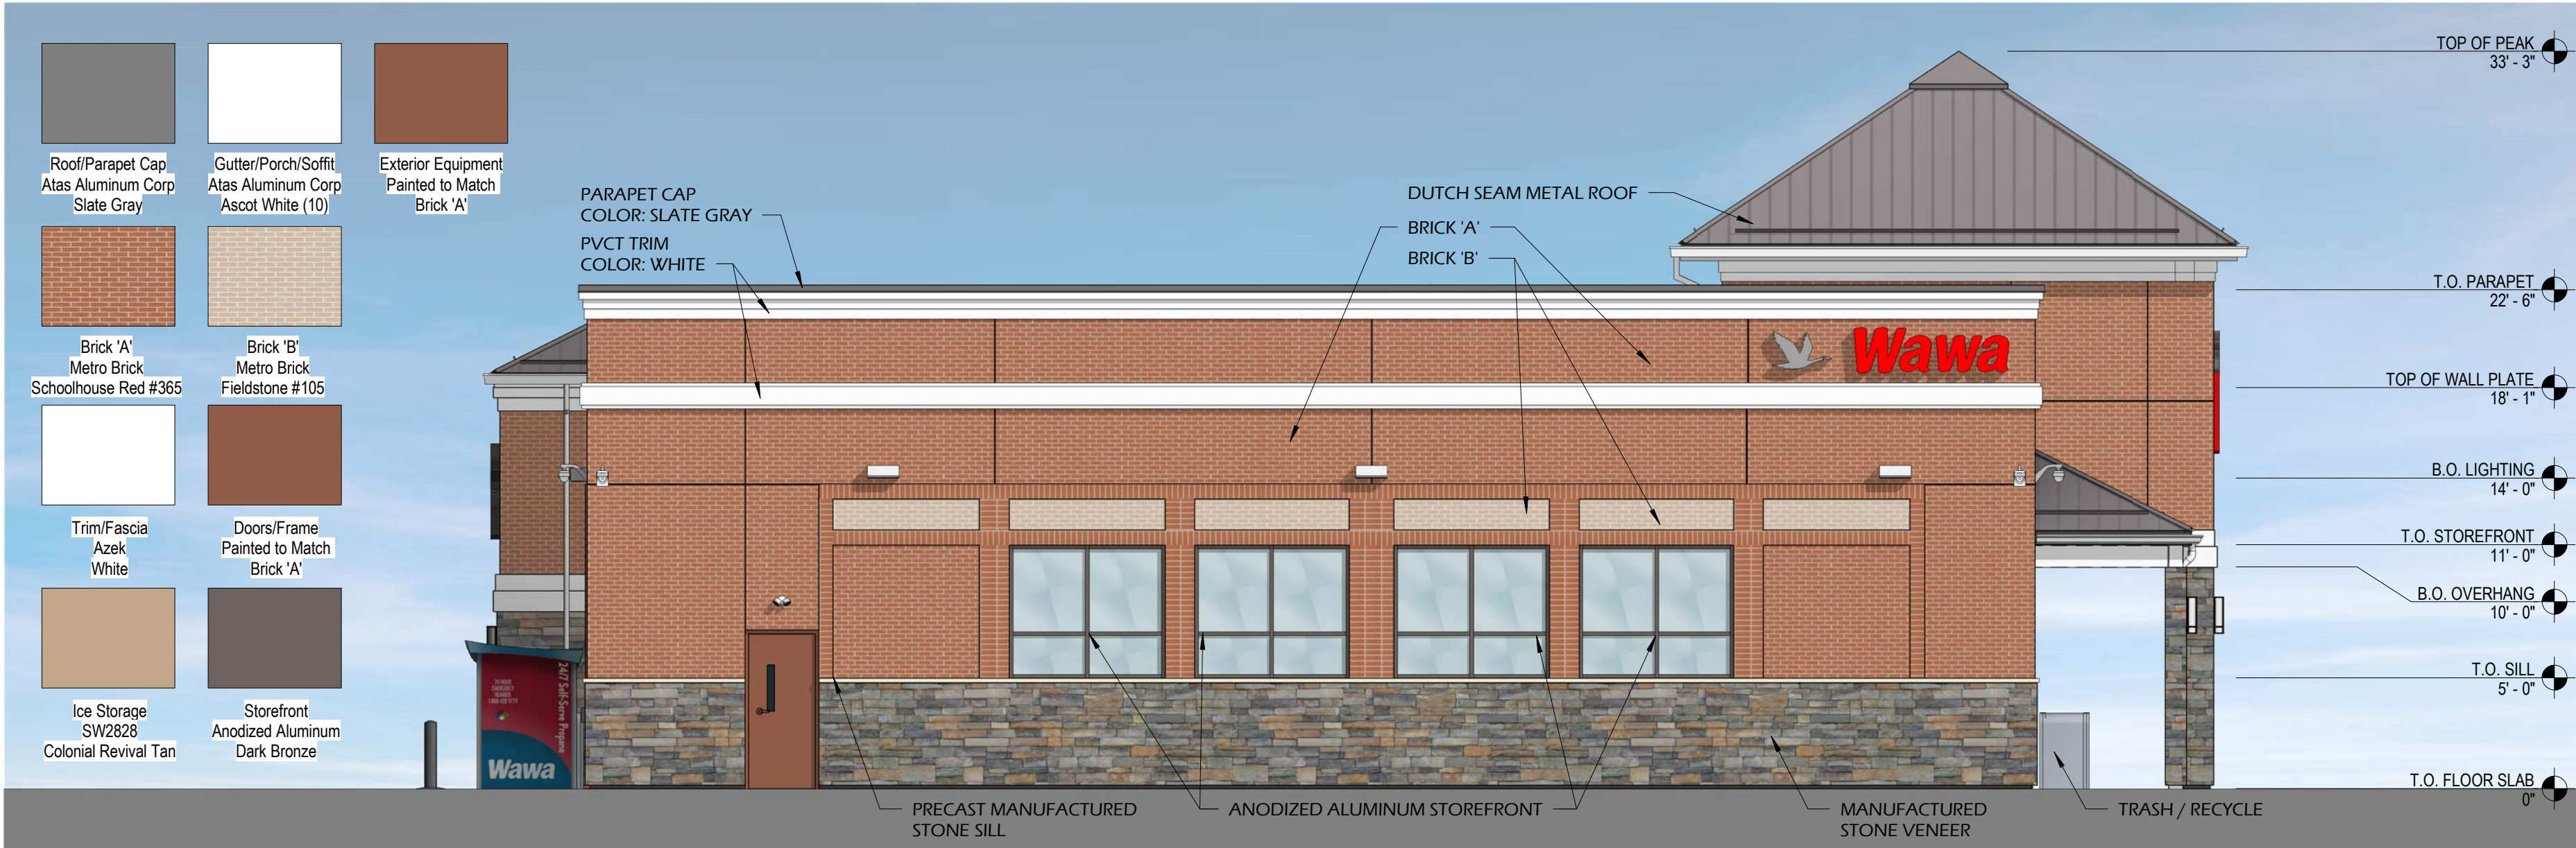

LEFT ELEVATION, JAMES MADISON HIGHWAY

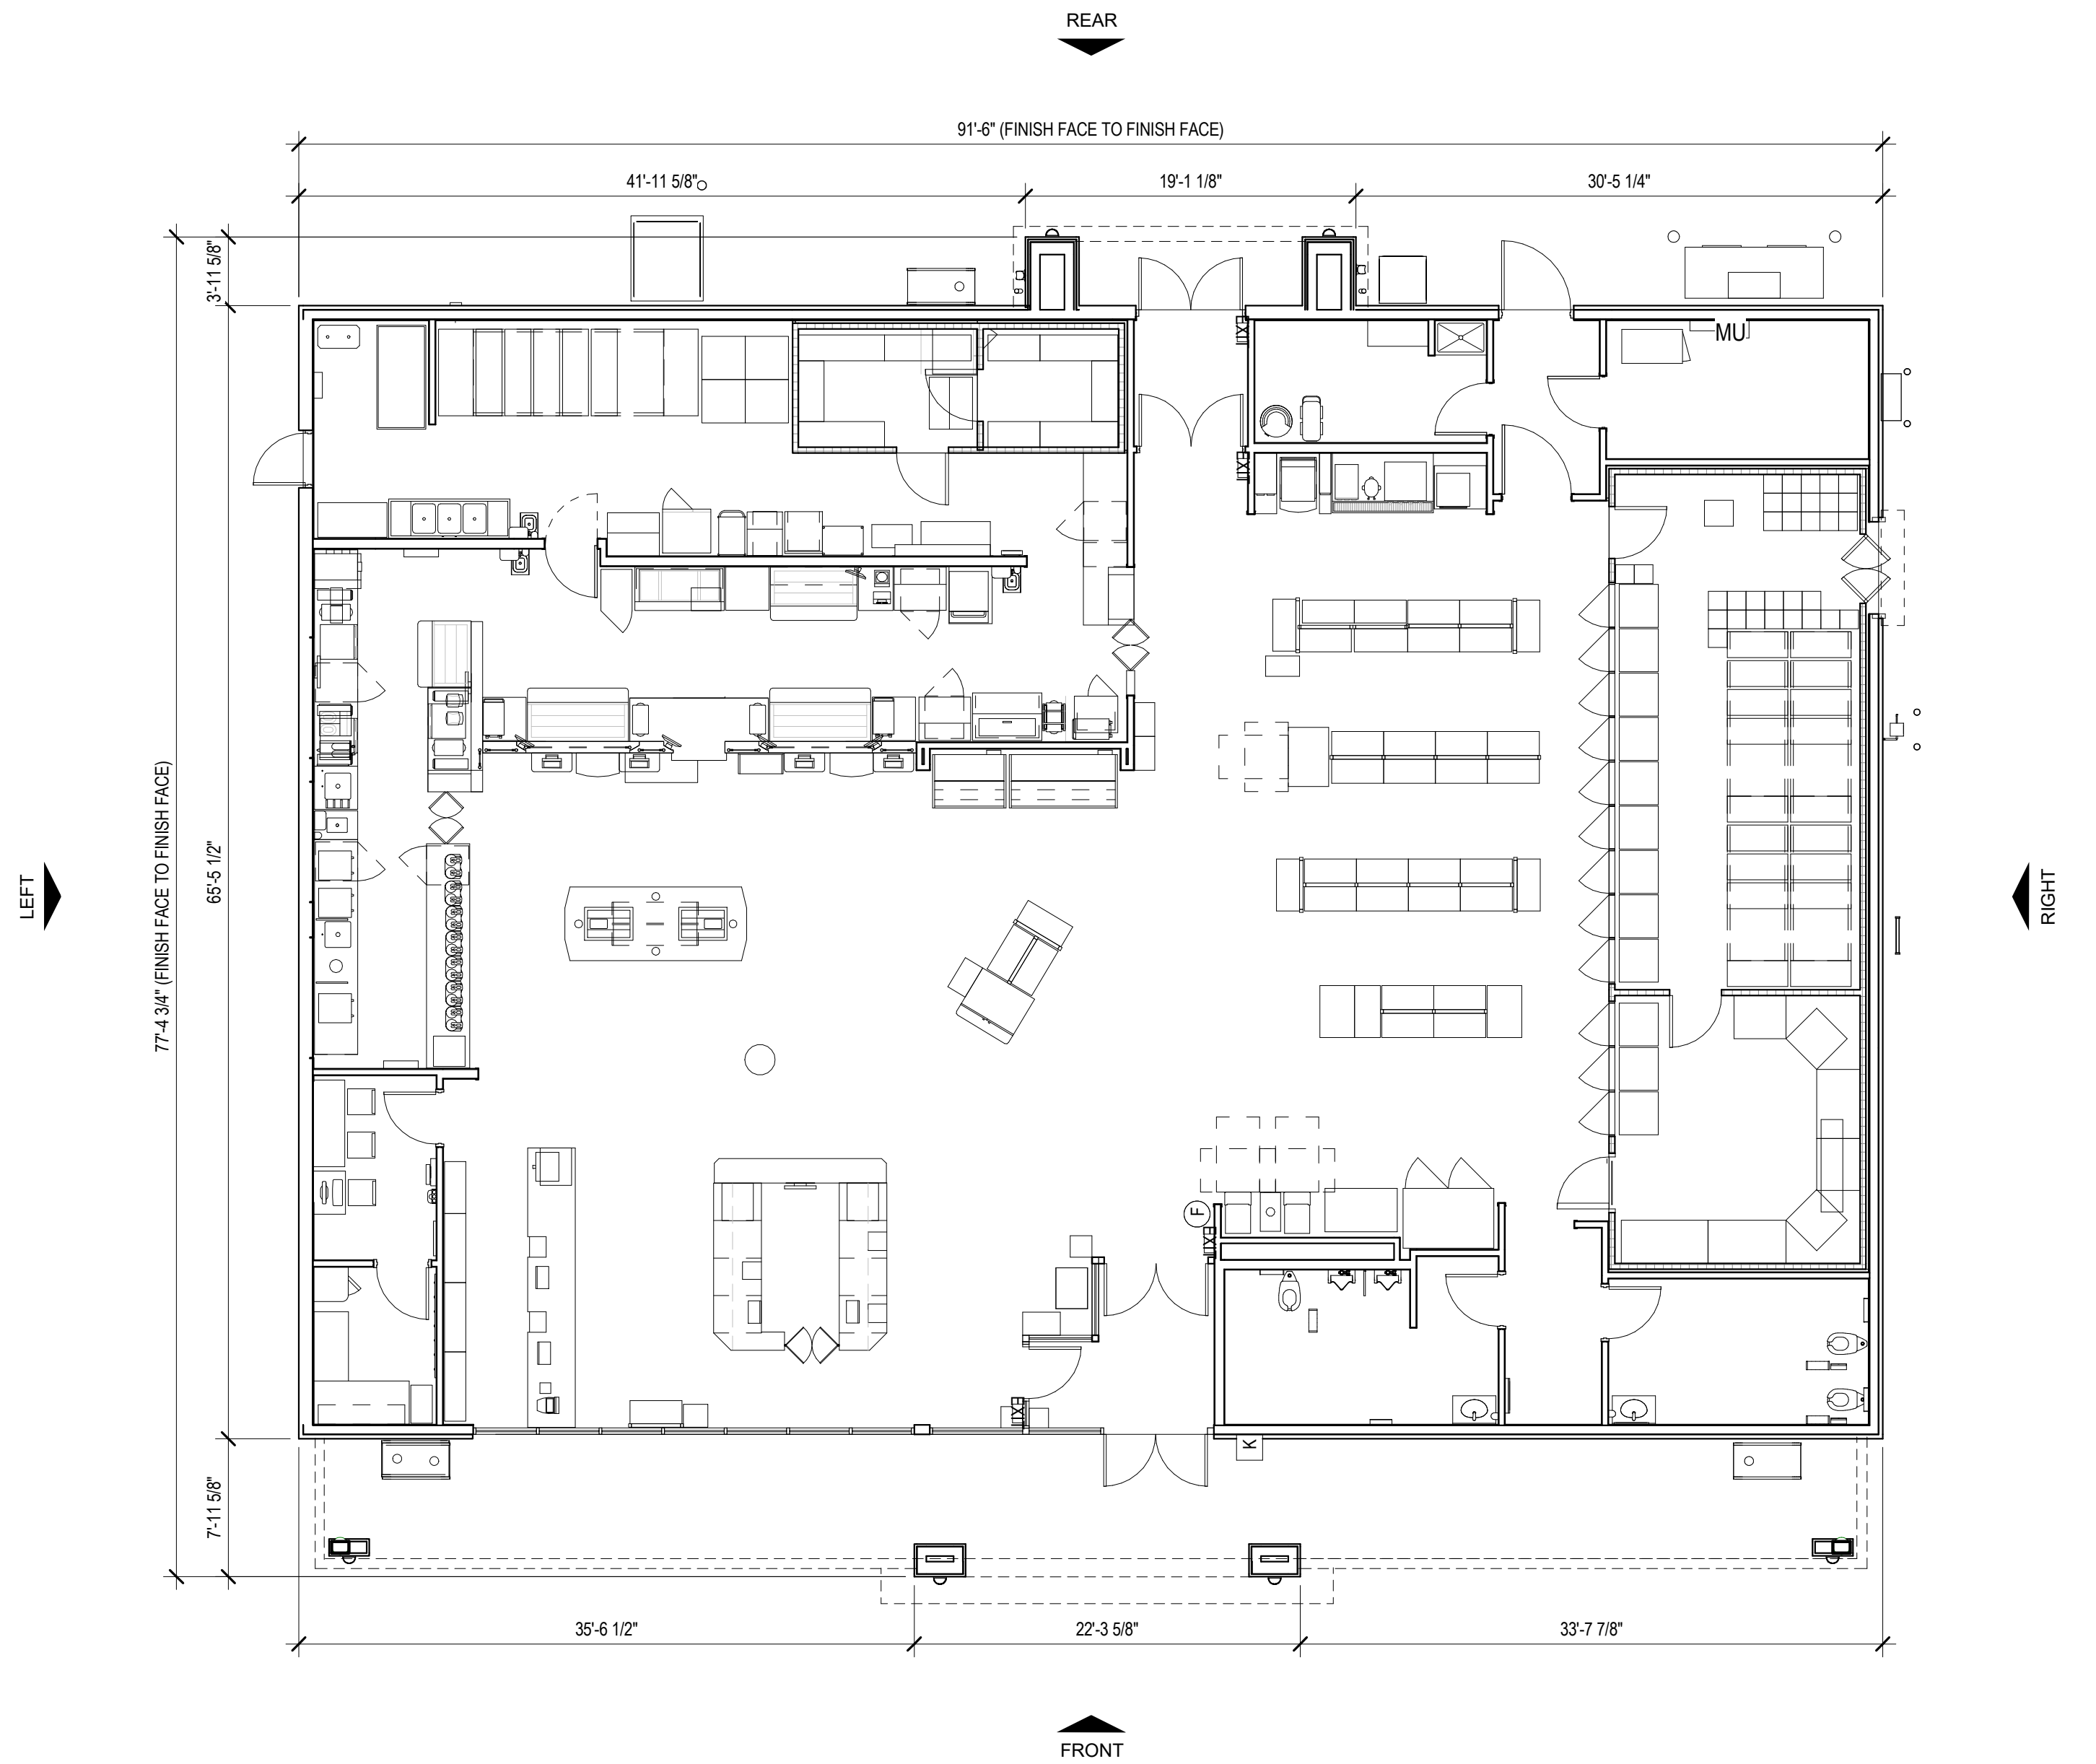

MERCHANDISE PLAN

1/8" = 1'-0"

NOTE: SIGNAGE SHOWN FOR REFERENCE ONLY SEPARATE PERMIT REQUIRED